


600mm Basin and Pedestal

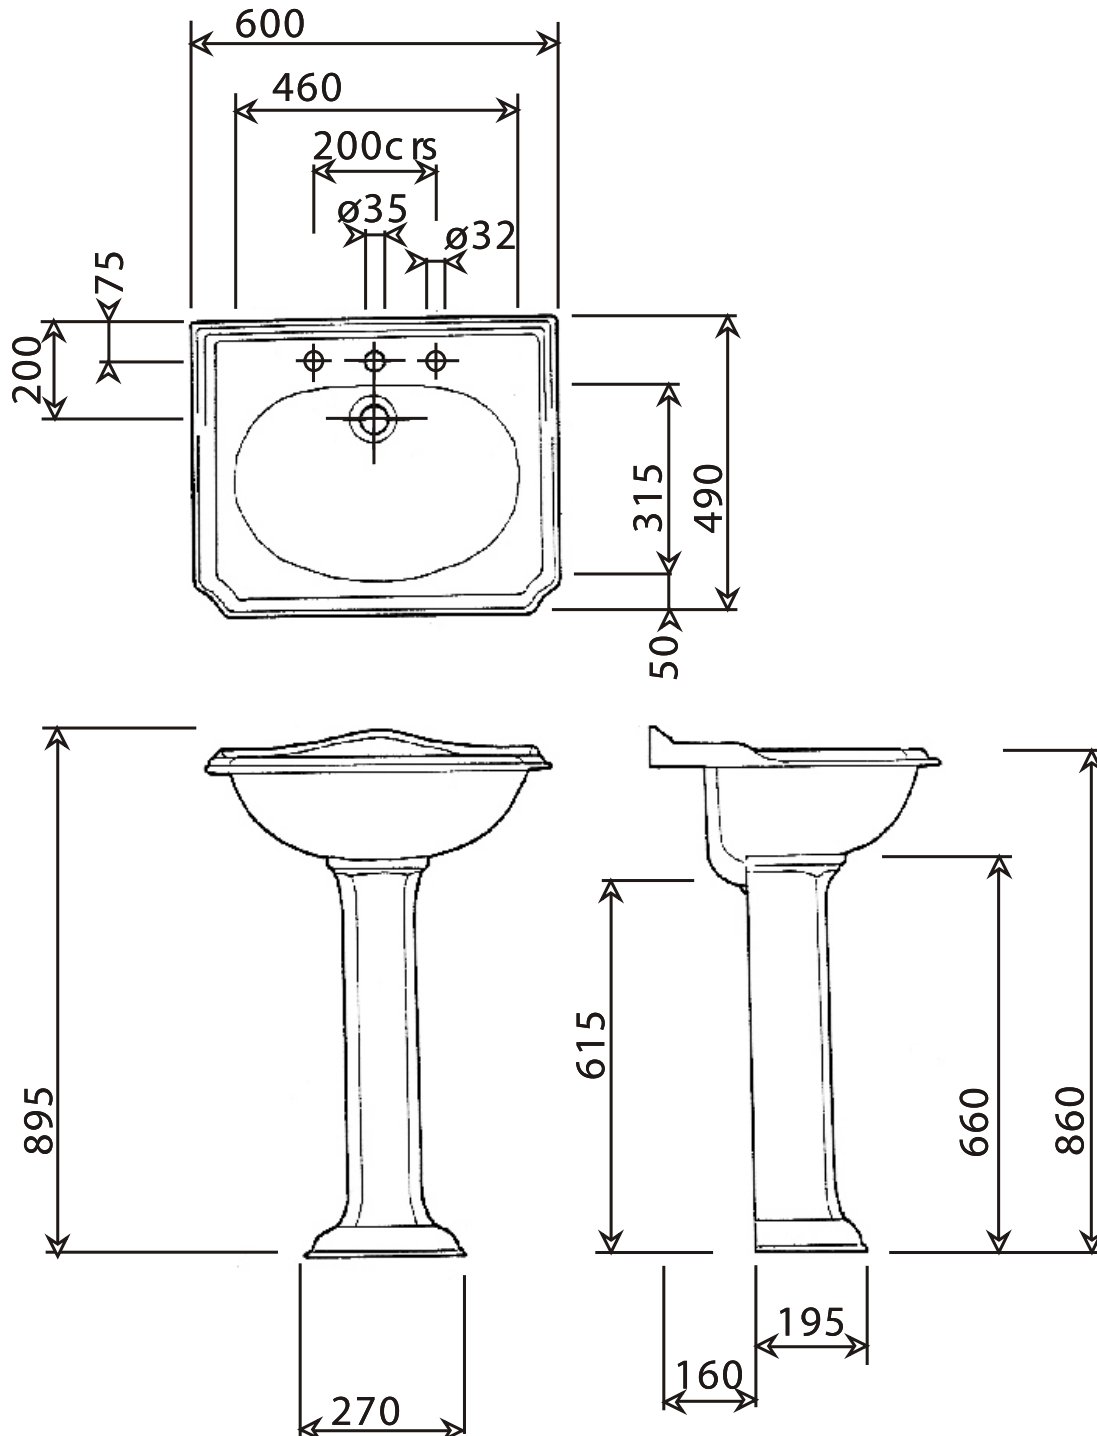

## Silverdale Bathrooms

Silverdale Road, Newcastle Under Lyme, Staffordshire, ST5 6EL.

Telephone: 01782 717175 Facsimile: 01782 717166

Email: [sales@silverdalebathrooms.co.uk](mailto:sales@silverdalebathrooms.co.uk)

[www.silverdalebathrooms.co.uk](http://www.silverdalebathrooms.co.uk)